




New Orleans East Streetscape- Read Blvd.

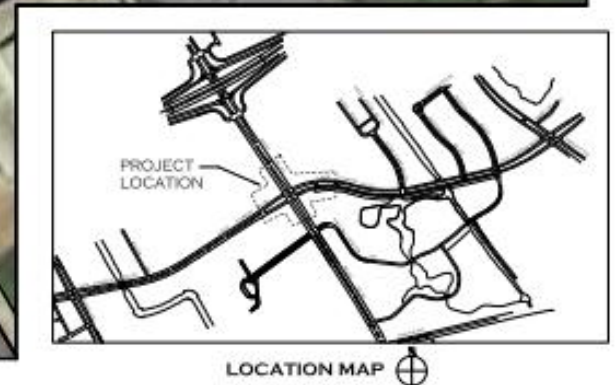

New Orleans East Streetscape- Lake Forest Blvd.

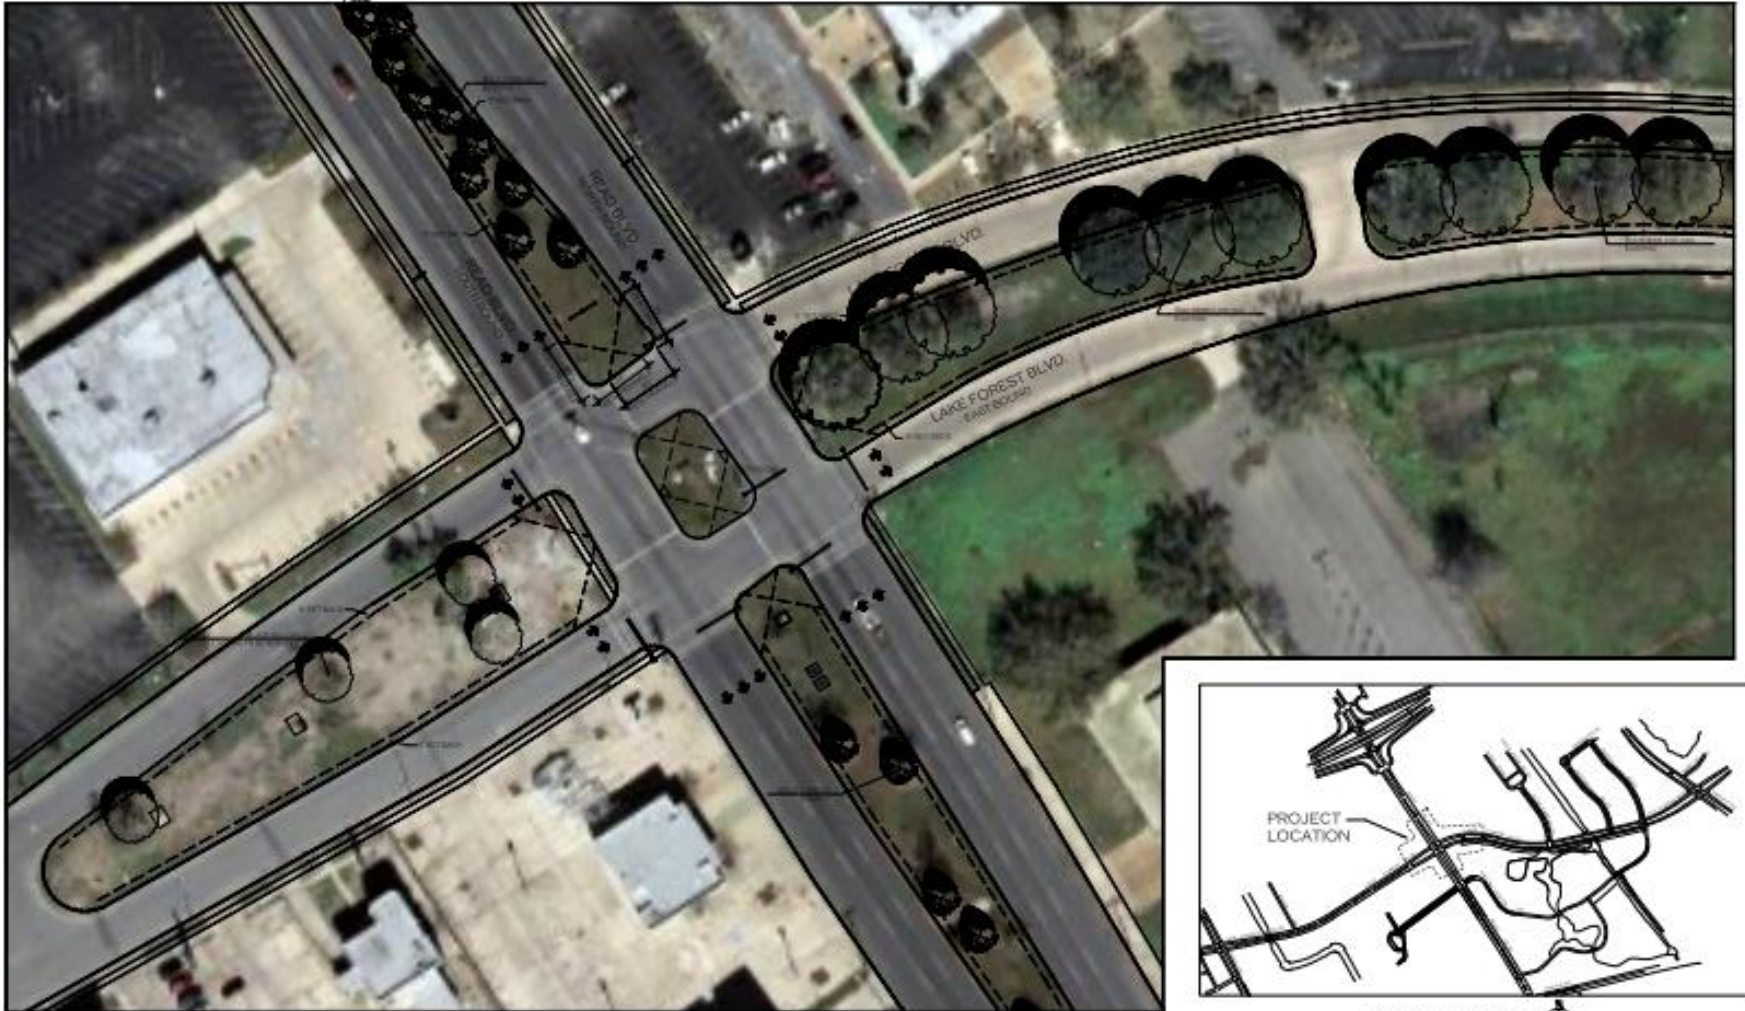

Lower Ninth Ward Streetscape- St. Claude Avenue

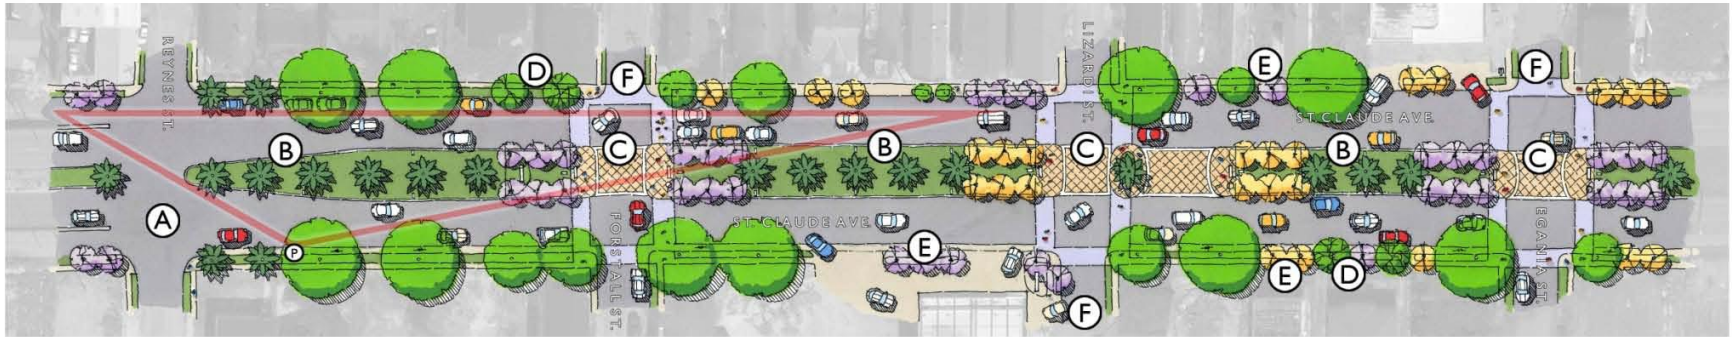

Legend:

A Main Entry into Lower 9th Ward/Holy Cross Neighborhoods
 B Date Palms within Neutral Ground - 30' O.C.
 C Neutral Ground Linear Park & Cross Street Accents
 with Flowering Trees, Historic Lighting, Site Furniture,
 and Stamped / Colored Asphalt Paving Pattern

D Re-establishment of Live Oak Alley
 E Flowering Trees and Sod Planting Strip
 F New Crosswalk Striping

Notes:

- Utility corridors will be respected by the selection of appropriate landscape materials.
- Pedestrian / vehicular lighting will be located throughout the project boundaries.
- Blighted properties driveways will be assessed for recovery of greenspace and an improved pedestrian experience.
- Seeding and/or sod replacement within project boundaries will be standard.
- Removal of debris within the project boundaries will be standard.
- Repair of damaged curb / gutters / sidewalks within project boundaries will be standard.

Concept Plan
 Scale: 1"=30'

Lower Ninth Ward Streetscape- North Claiborne Avenue



Legend:

- A Art / Sculpture Park & Promenade with a stamped concrete finish walkway, benches, seatwalls, plazas, pedestrian lighting, trees, palms, & public art, etc.
- B Flowering Trees and Sod Planting Strip
- C New Crosswalk Striping
- D Re-establishment of Live Oak Allee
- E Art / Sculpture Installation Areas
- F Sidewalk Improvements and Seatwalls
- G Progress Plaza with Community Art & Seatwalls

Notes:

- Utility corridors will be respected by the selection of appropriate landscape materials.
- Pedestrian / vehicular lighting will be located throughout the project boundaries.
- Blighted properties driveways will be assessed for recovery of greenspace and an improved pedestrian experience.
- Seeding and/or sod replacement within project boundaries will be standard.
- Removal of debris within the project boundaries will be standard.
- Repair of damaged curb / gutters / sidewalks within project boundaries will be standard.

Concept Plan
Scale: 1"=40'

Press Drive Streetscape



South Claiborne Ave. at Toledano St. (Napoleon Ave. To MLK Blvd.)




Landscaping and Lighting Block Design with Key Map Below –
Napoleon Ave. to Jackson Avenue

South Claiborne Ave. at Toledano St. (Napoleon Ave. To MLK Blvd.)




South Claiborne Ave. at Toledano St. (Napoleon Ave. To MLK Blvd.)

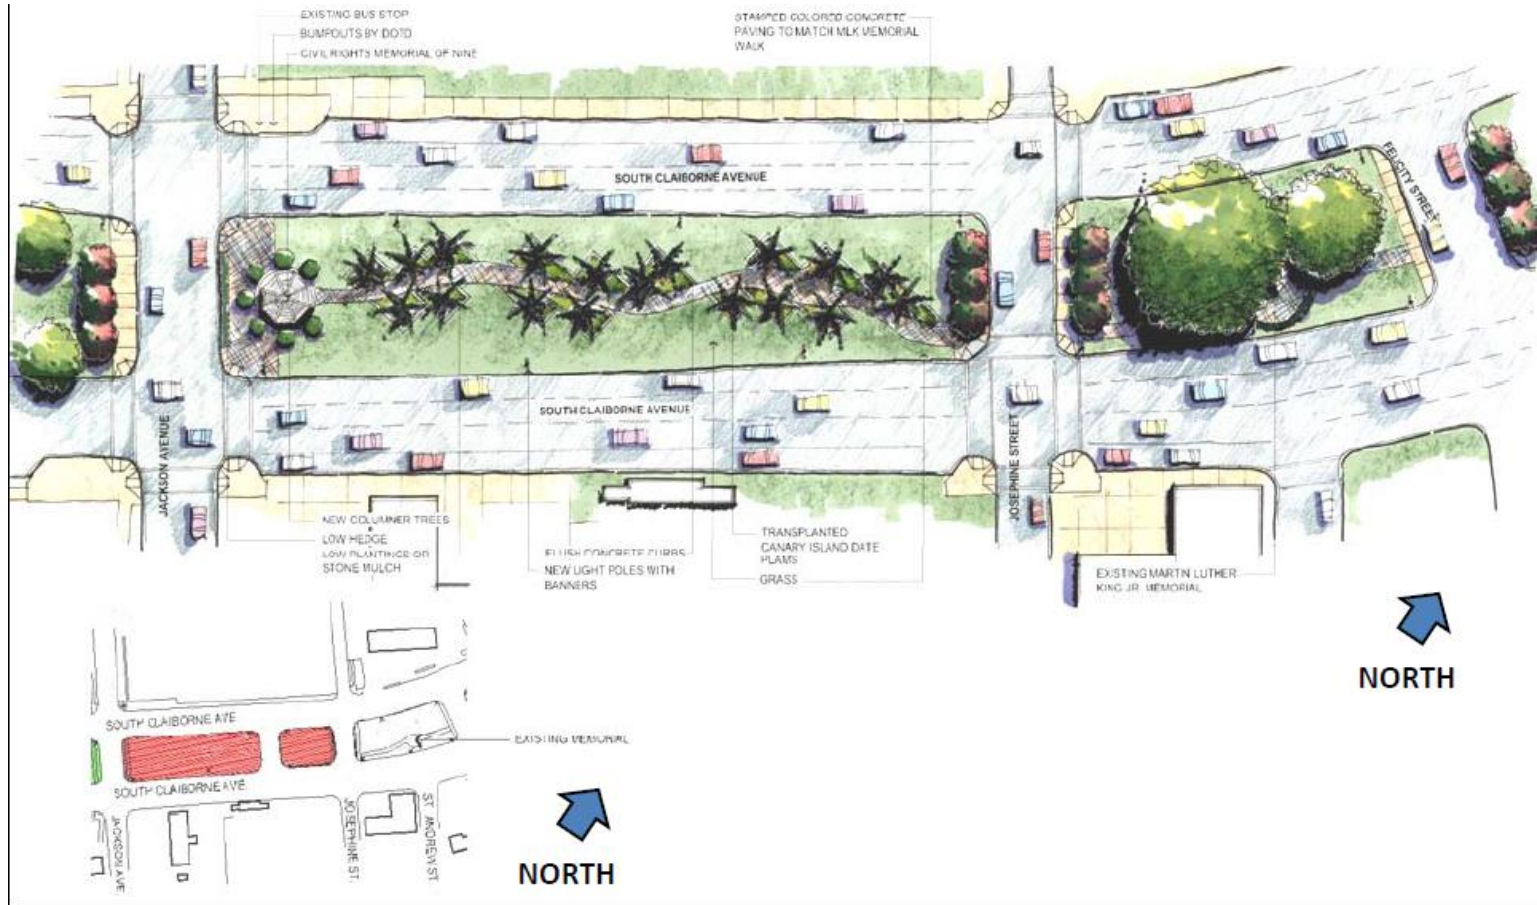

New Memorial Design with Palm Lined Walkways and Structure-Block Design with Key Map Below


South Claiborne Ave. at Toledano St. (Napoleon Ave. To MLK Blvd.)

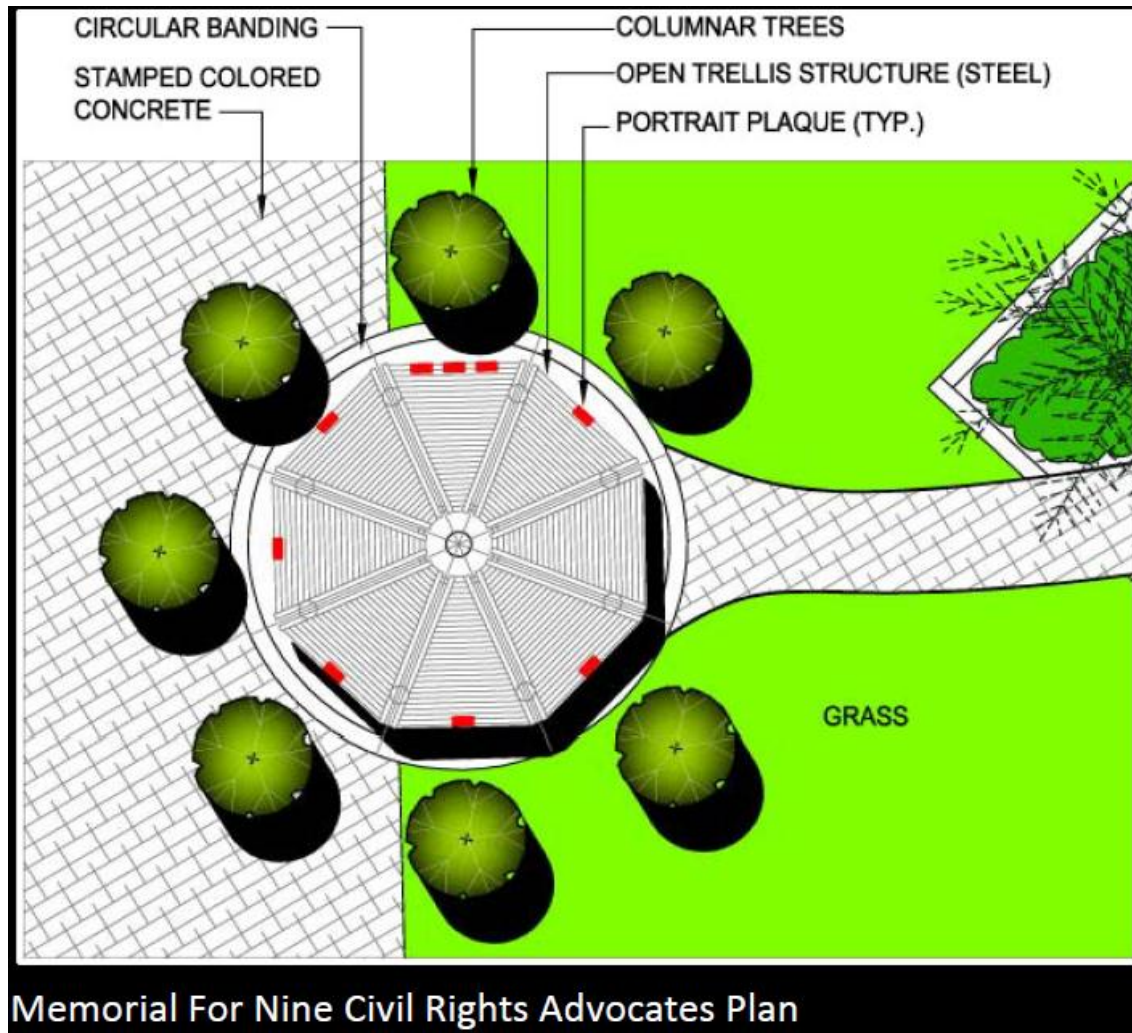

South Claiborne Ave. at Toledano St. (Napoleon Ave. To MLK Blvd.)



South Claiborne Ave. at Toledano St. (Napoleon Ave. To MLK Blvd.)

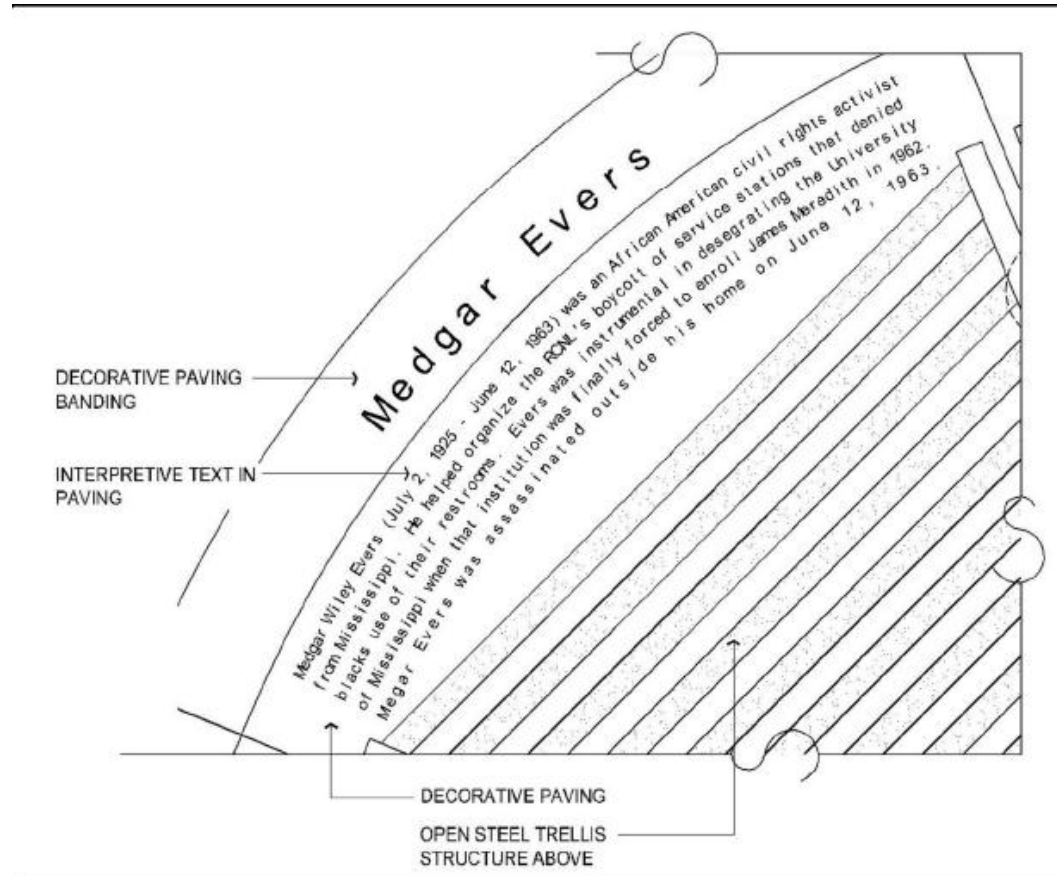

Memorial For Nine Civil Rights Advocates Interpretive Text Detail Plan

Tulane/Jeff Davis Streetscape



Proposed: New Sidewalk Installation, ADA Handicapped Ramp Installation,

St. Anthony Path

